


# Cost Reduction Strategies


## ADDITIVE ALTERNATE #1

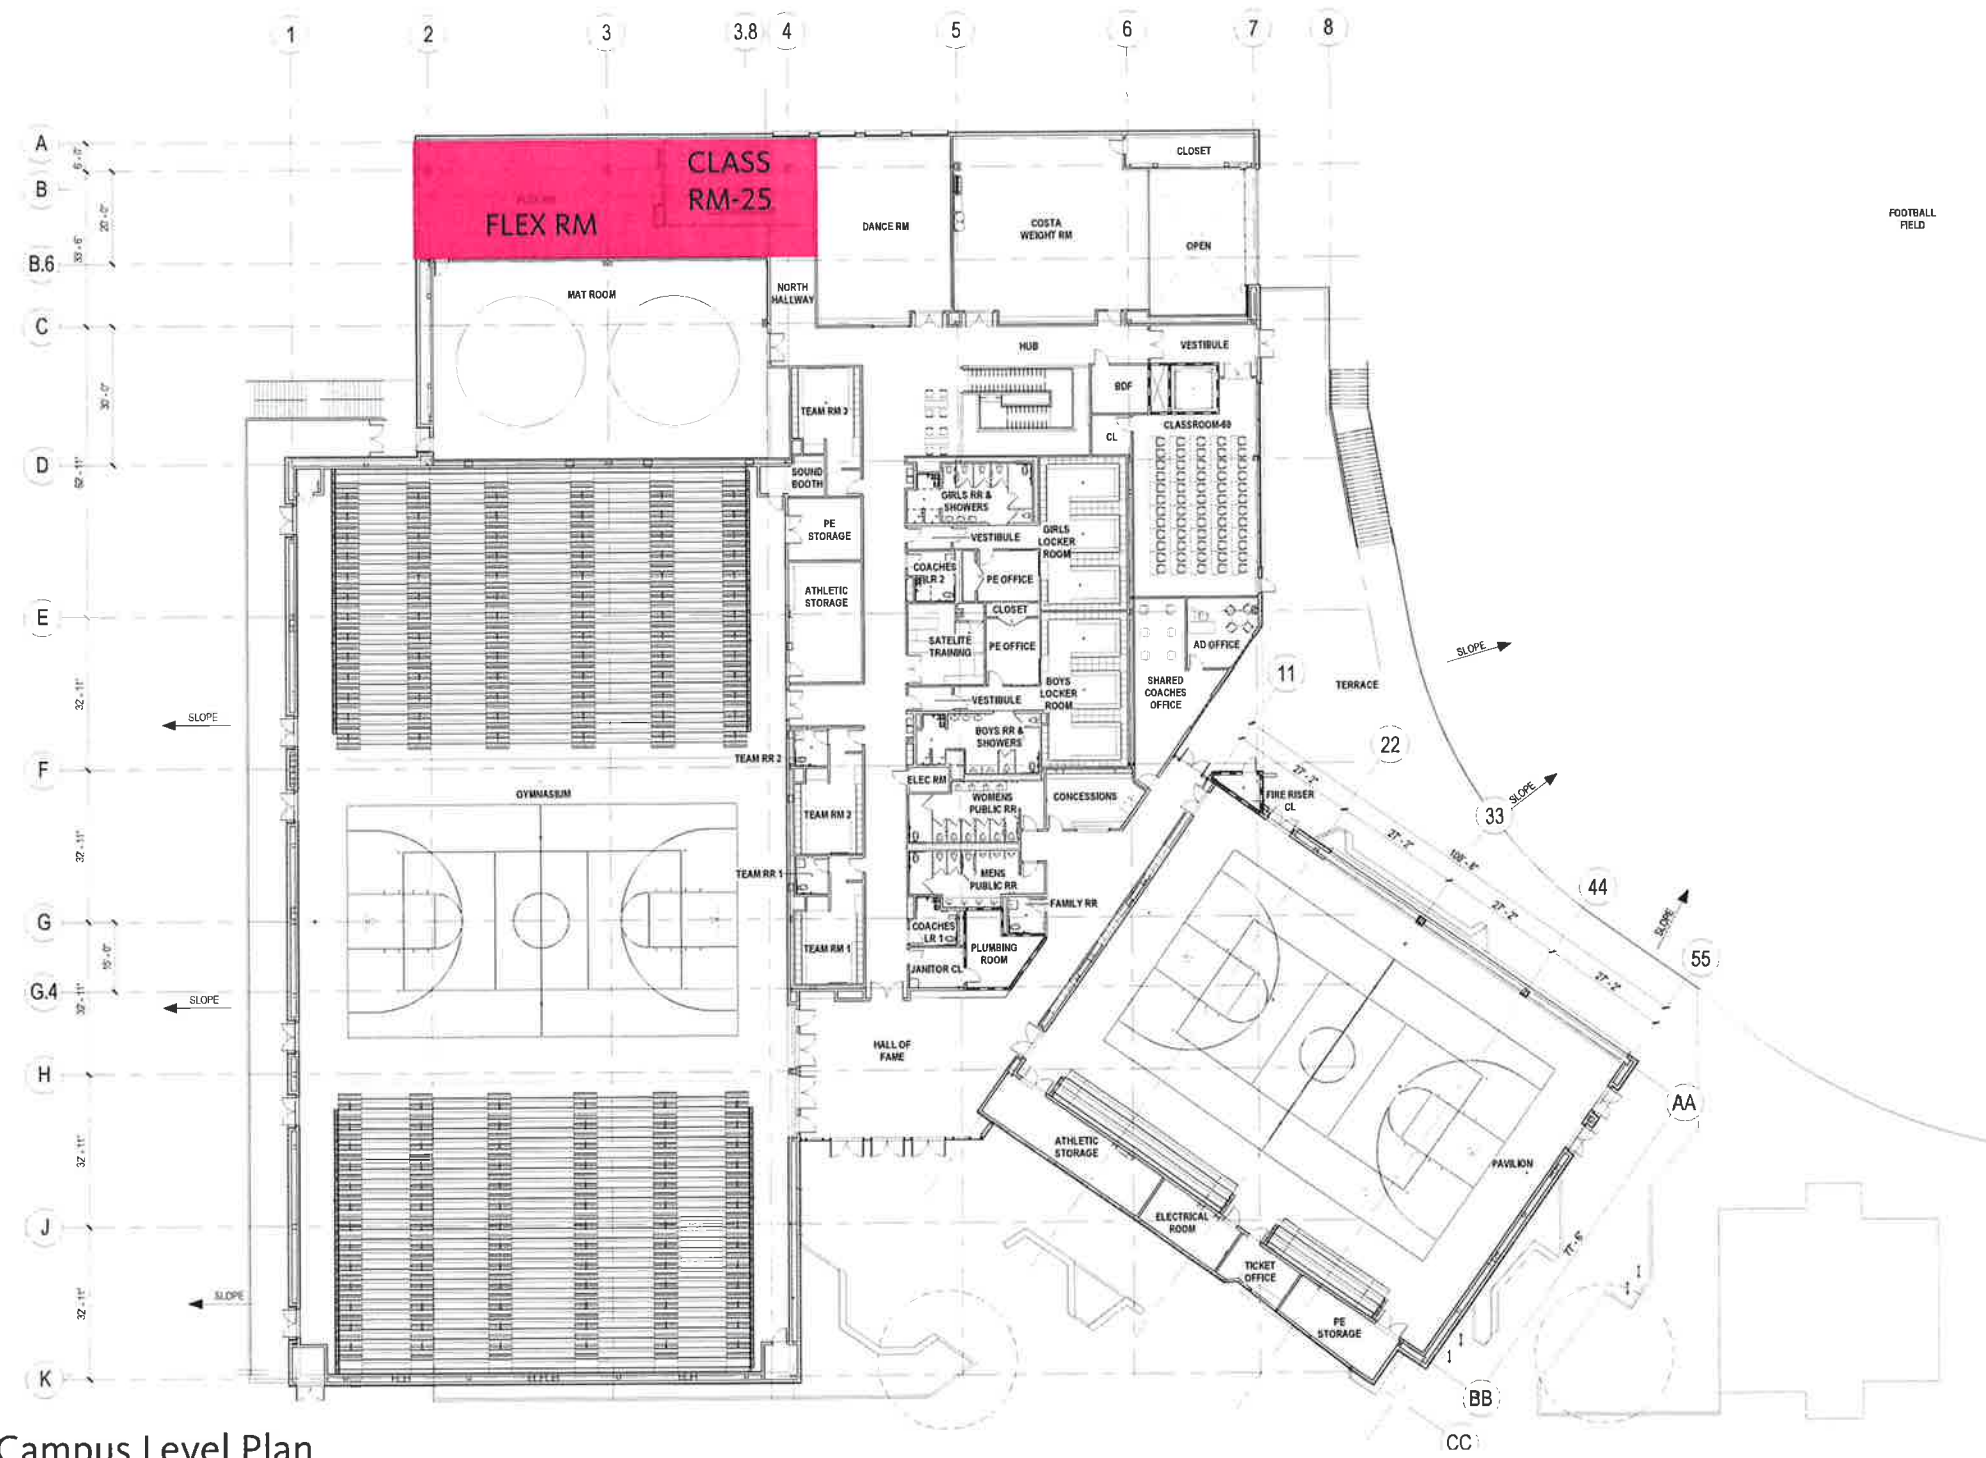

Campus Level Plan

# Cost Reduction Strategies

## ADDITIVE ALTERNATE #2

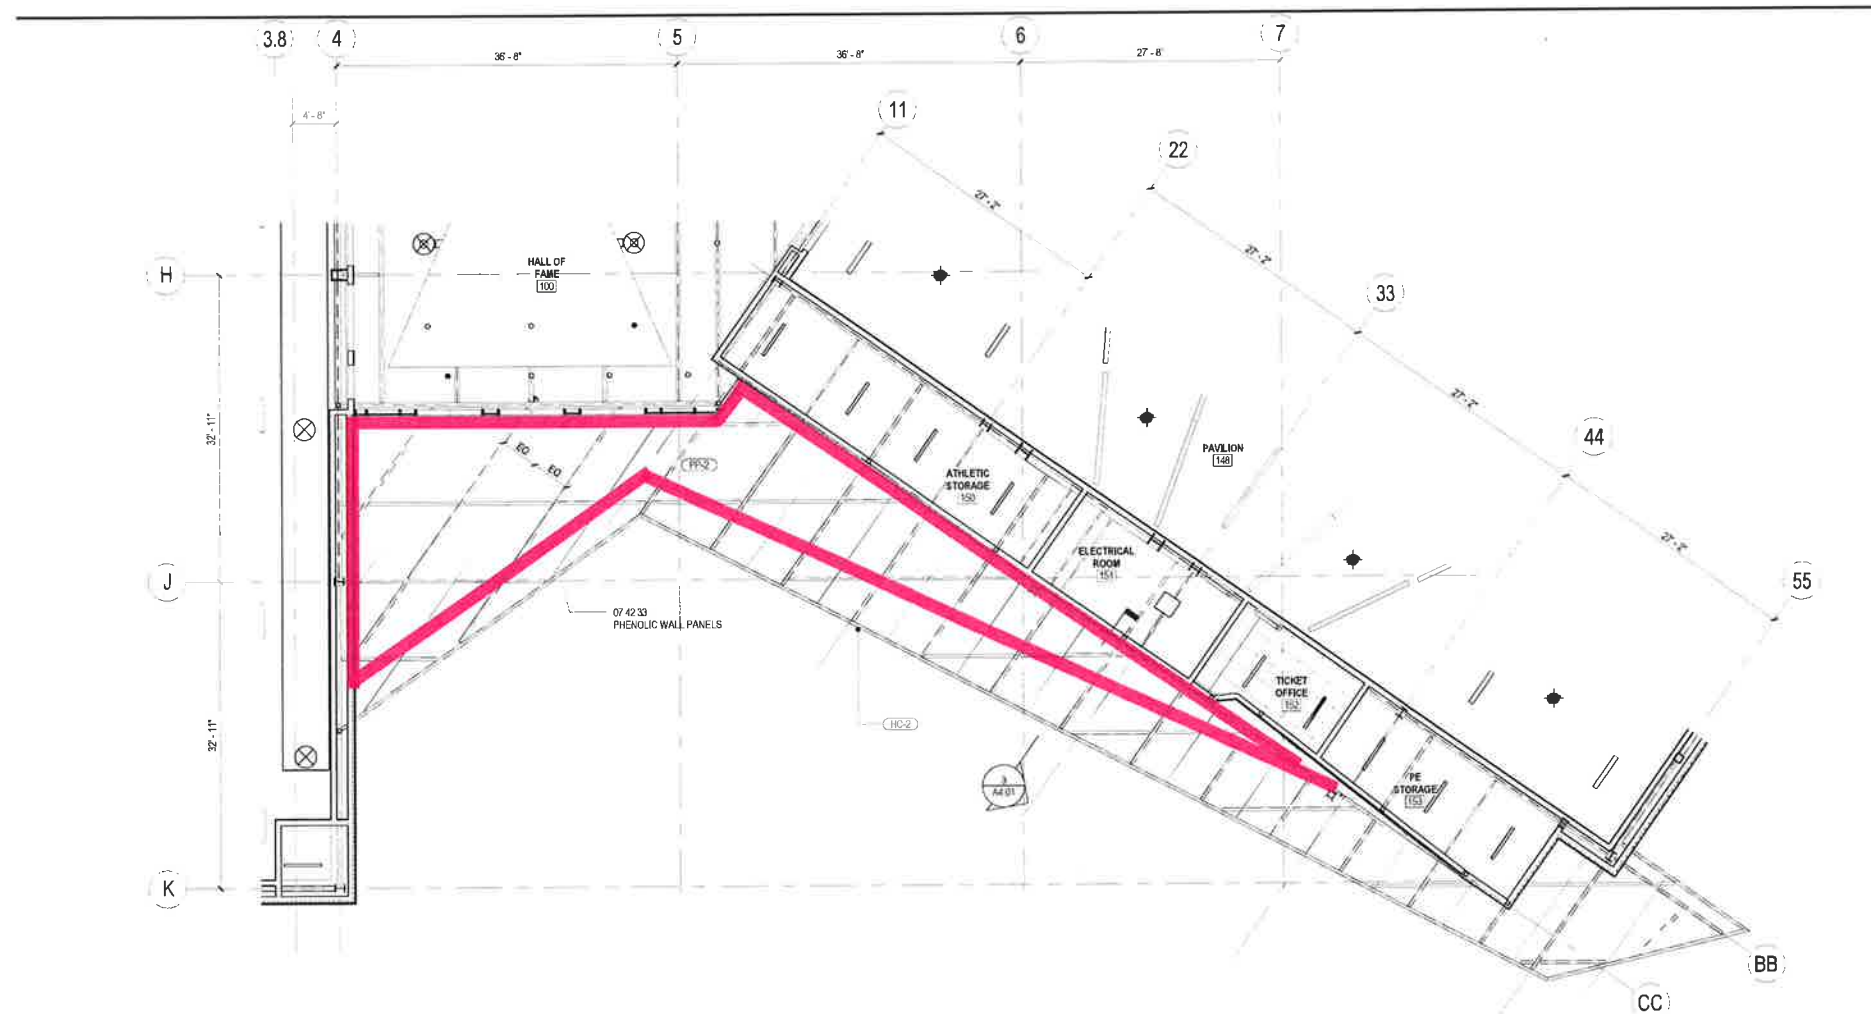


Revised Canopy Outline


# Cost Reduction Strategies

## ADDITIVE ALTERNATE #3


FURRING WALL  
PAINTED STRUCTURE STEEL

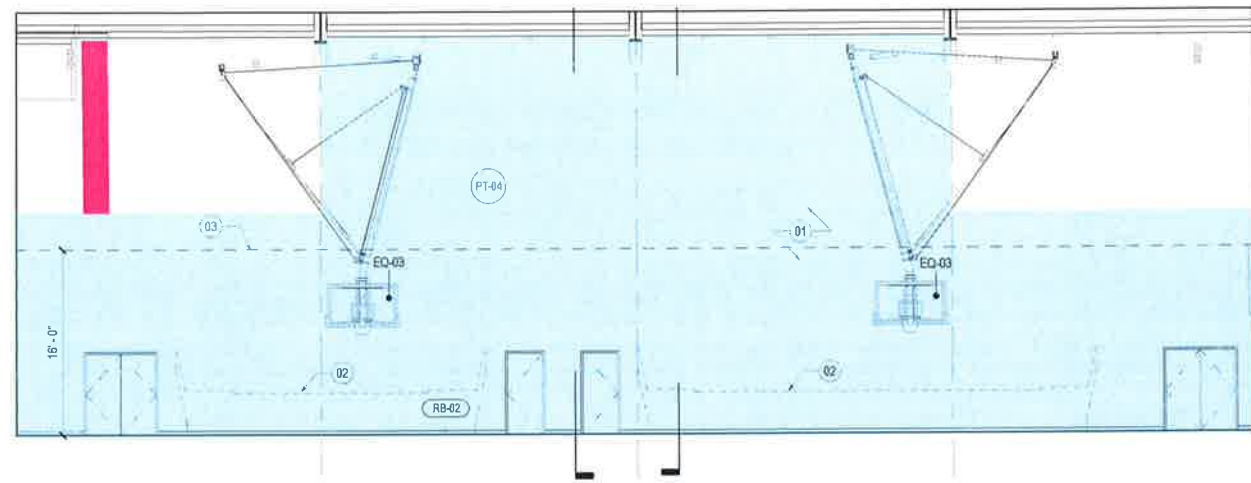


Pavilion South

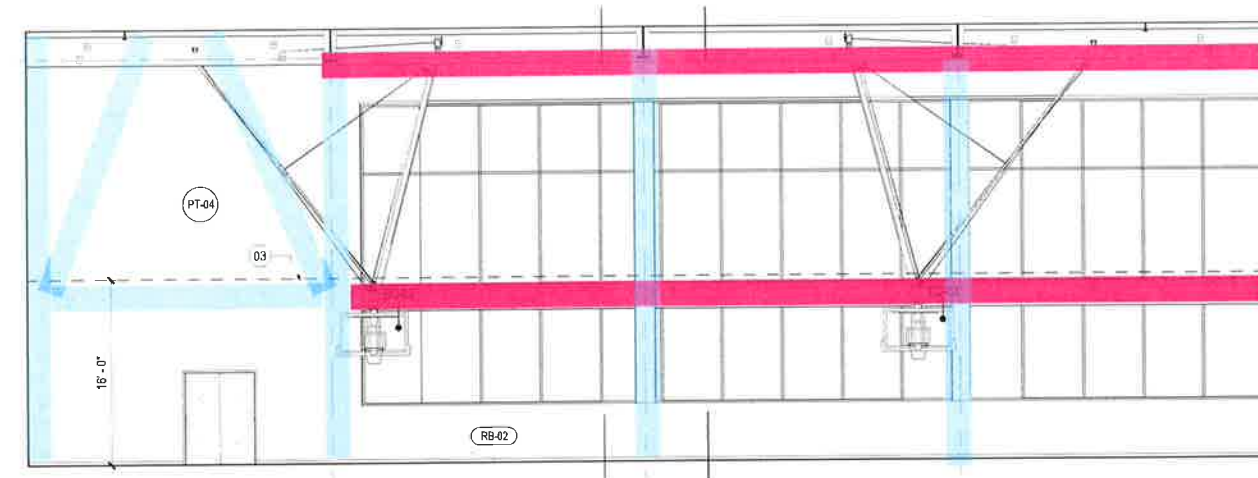

Pavilion North

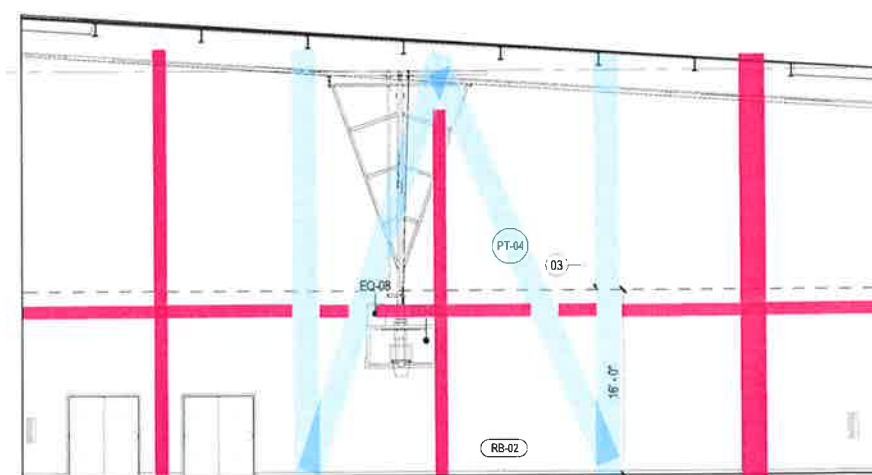



Pavilion East

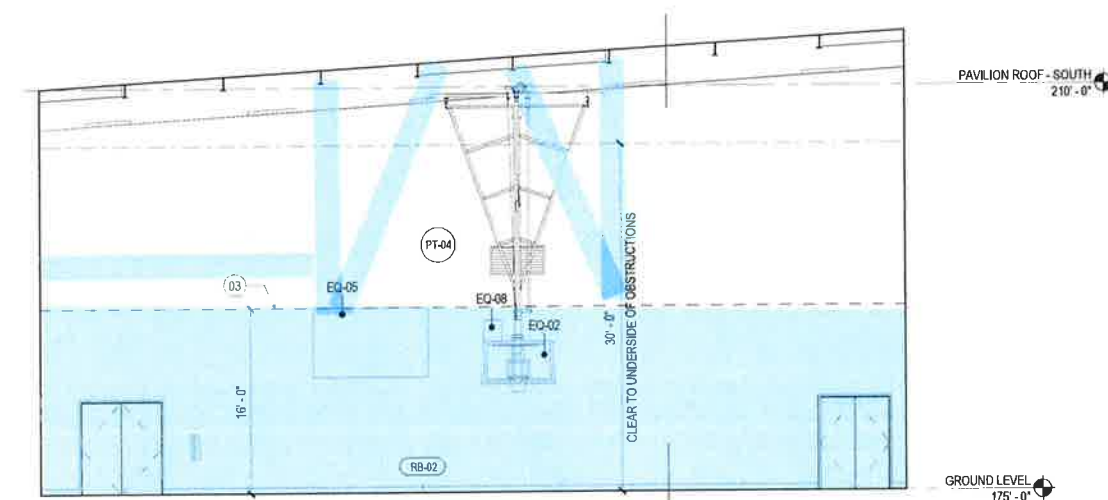


Pavilion West

# Cost Reduction Strategies


## ADDITIVE ALTERNATE #4

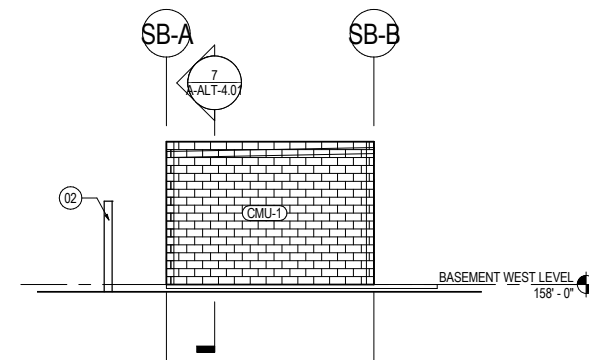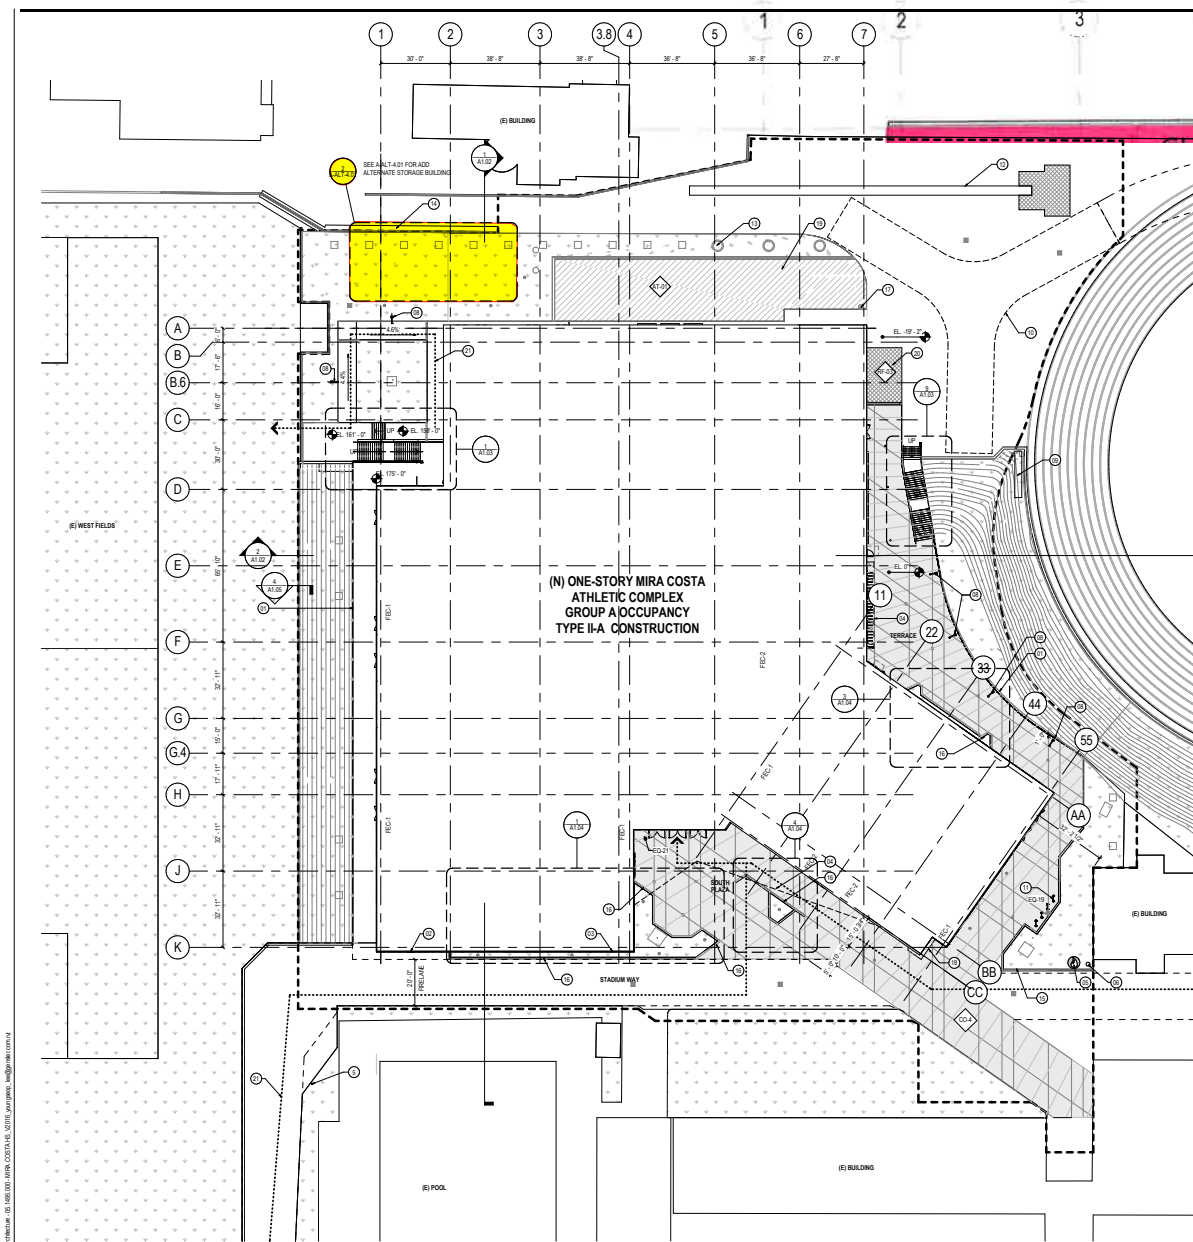


10 ALT-4 ELEV - STORAGE BUILDING WEST  
SCALE: 1/8" = 1'-0"

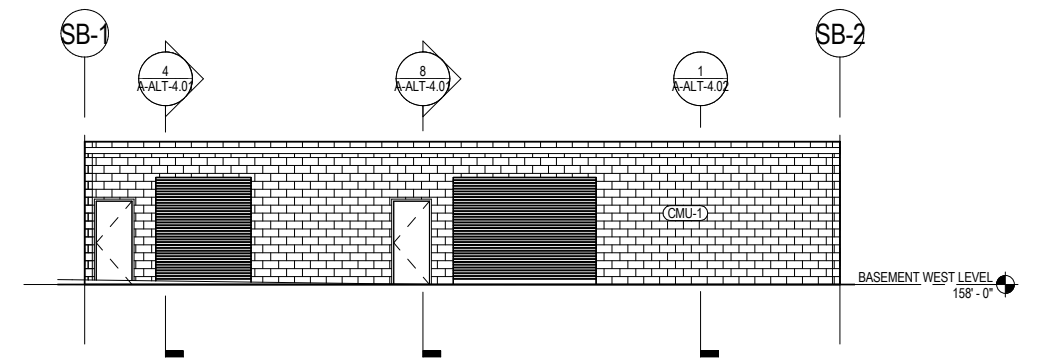

6 ALT-4 ELEVATION - STORAGE BUILDING SOUTH  
SCALE: 1/8" = 1'-0"

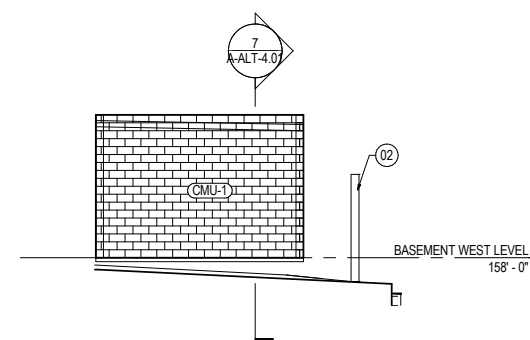


9 ALT-4 ELEV - STORAGE BUILDING EAST  
SCALE: 1/8" = 1'-0"

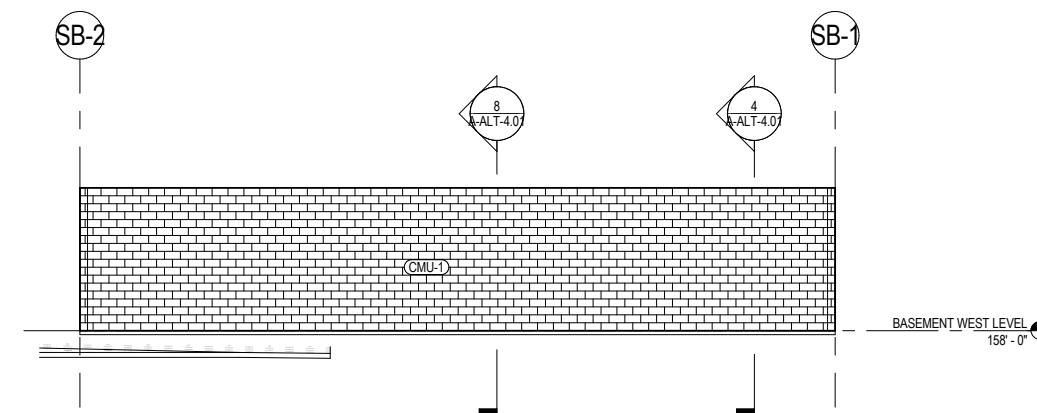


5 ALT-4 ELEVATION - STORAGE BUILDING NORTH  
SCALE: 1/8" = 1'-0"

1 SITE PLAN  
SCALE: 1" = 20'-0"

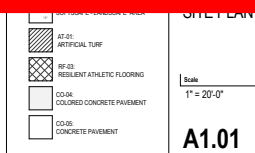

# Cost Reduction Strategies

## DEDUCTIVE ALTERNATE #5

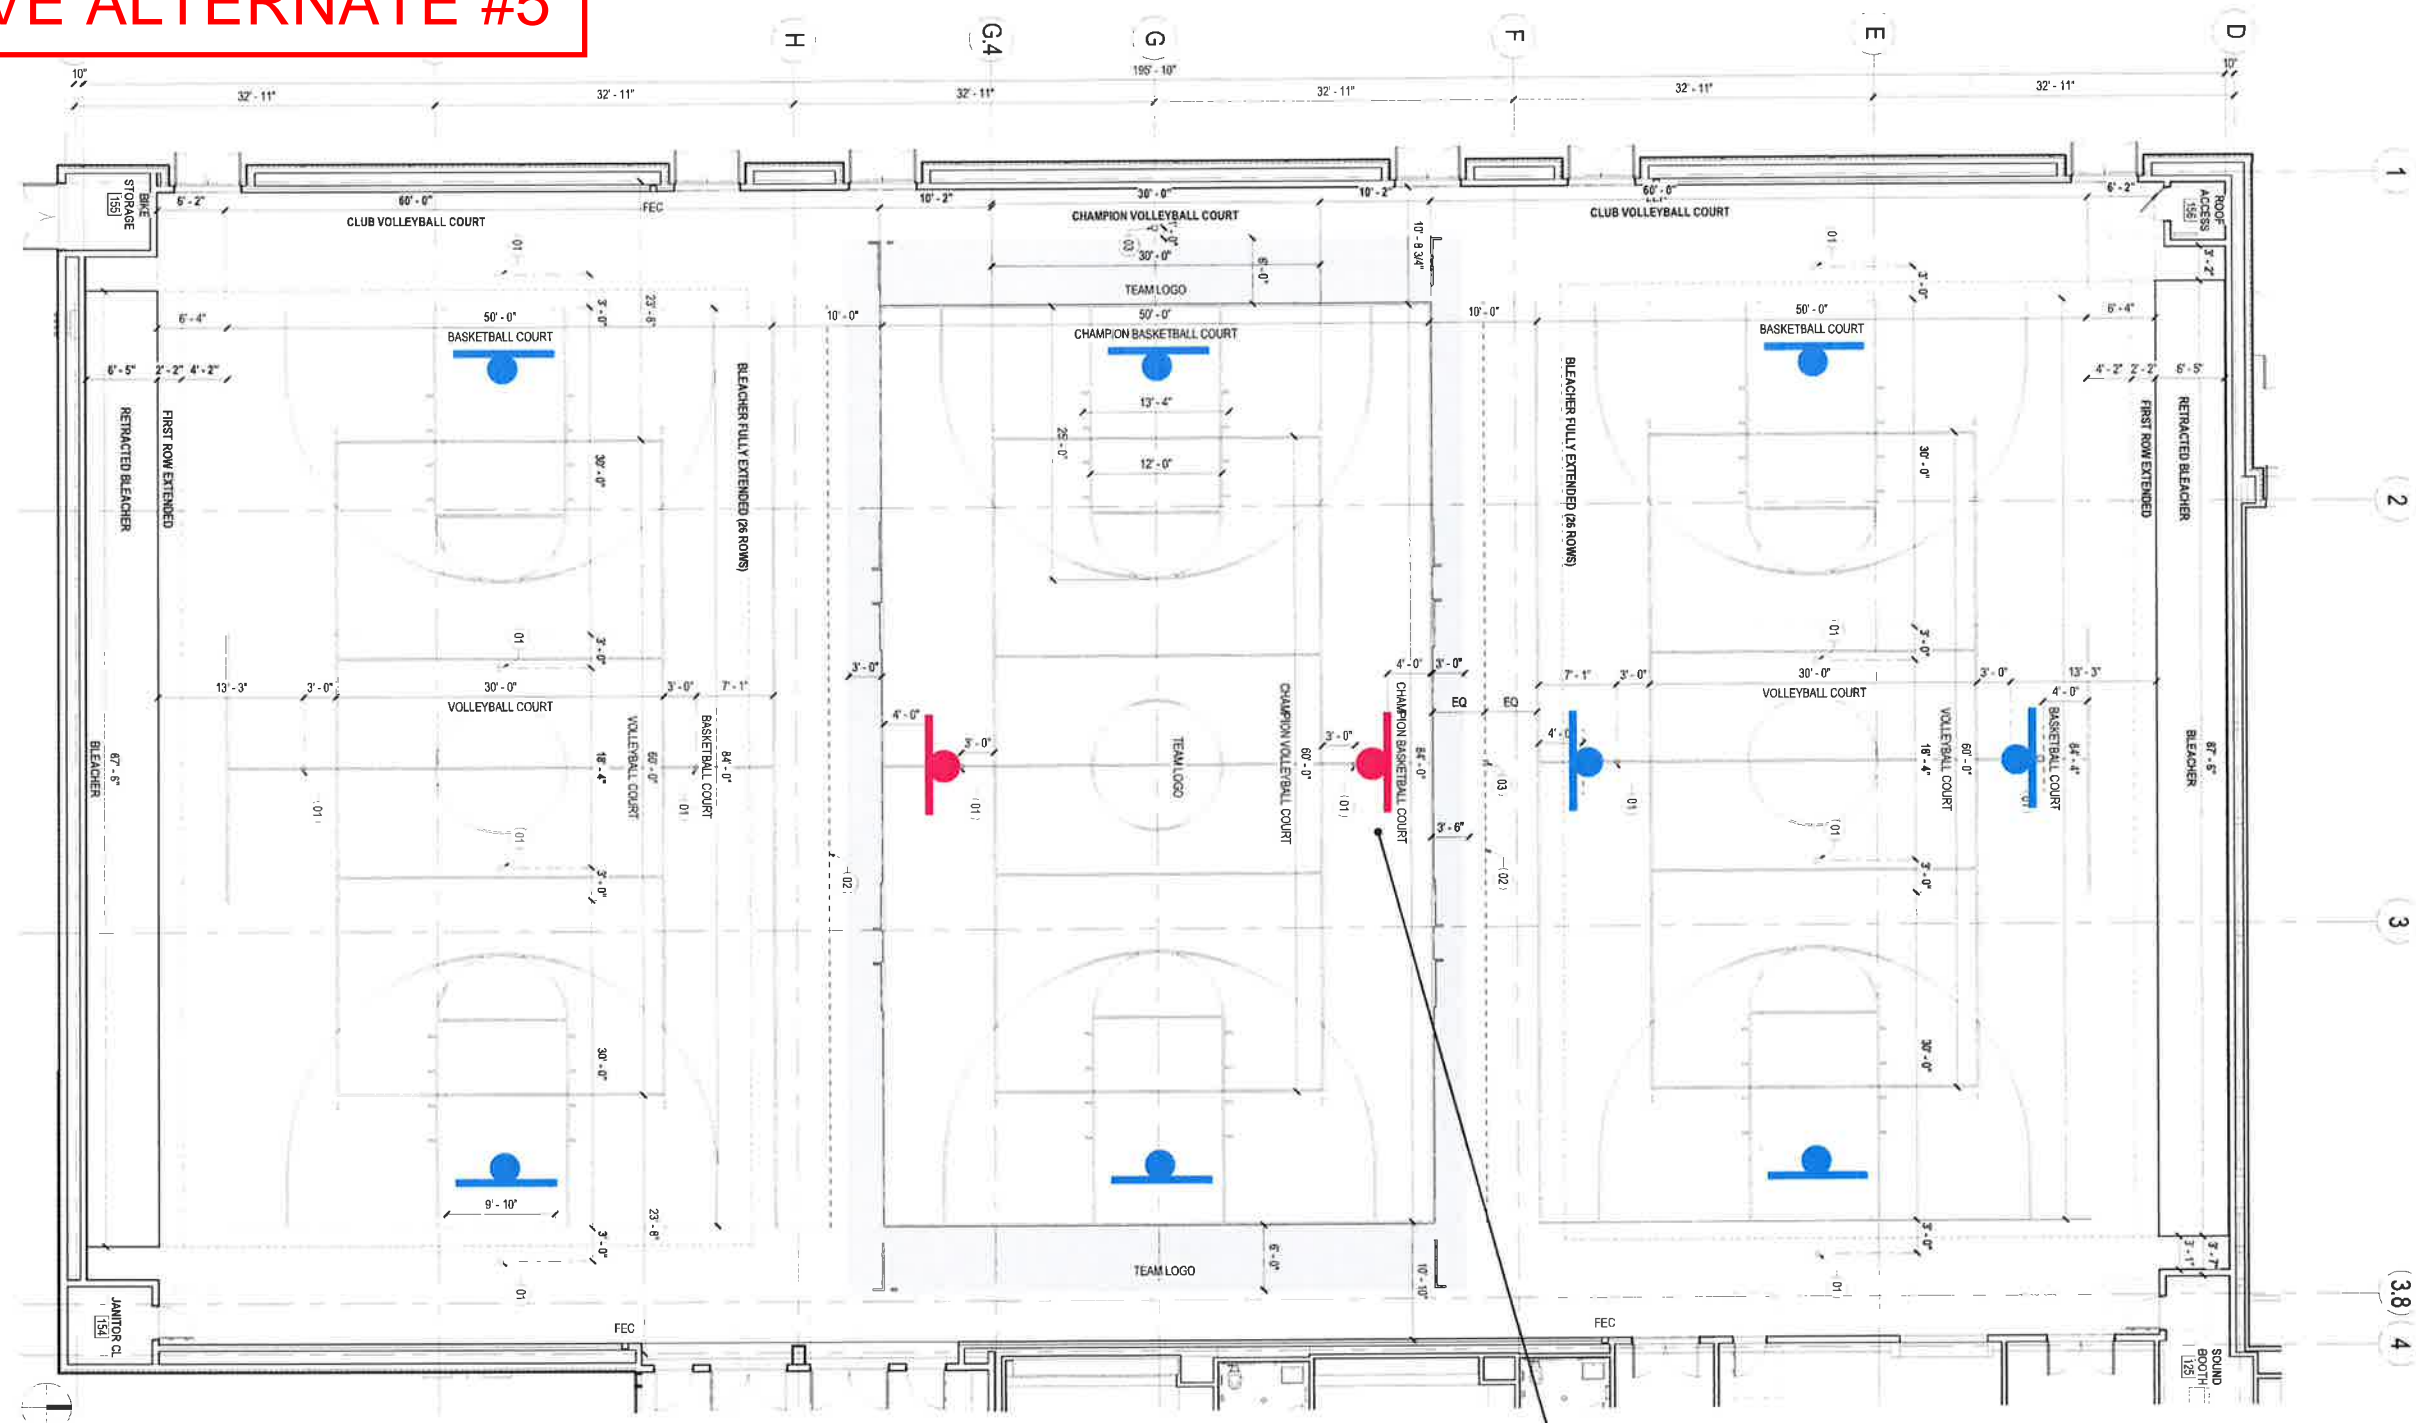

GYMNASIUM COURT PLAN

Highlighted in margenta are removed