


Swimming Pool

Sloan Creek Intermediate School 2018-2019 Map

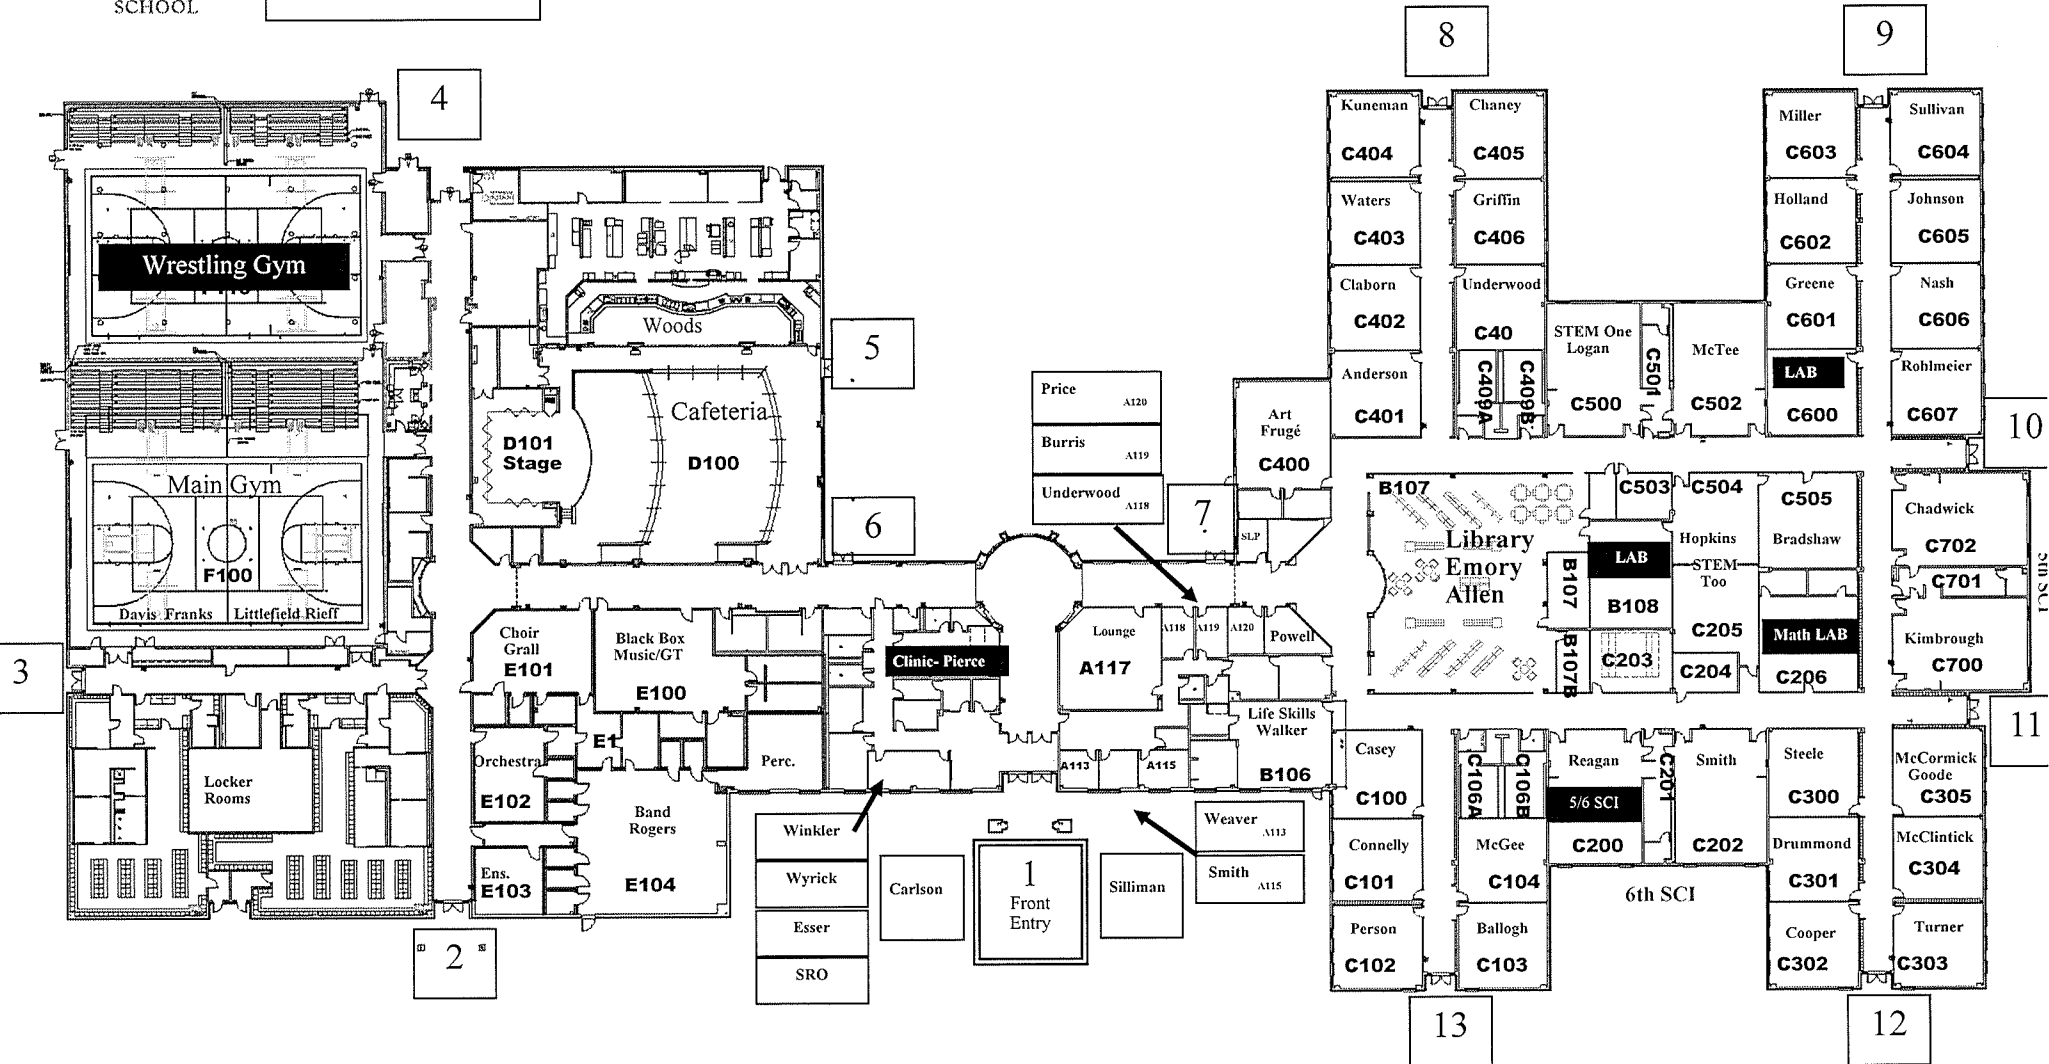

COMPOSITE PLAN

SCALE: N.T.S.