


STILES, WALLACE & ASSOCIATES  
1615 AVENUE M  
LUBBOCK, TEXAS 79401  
VOICE: 806.795.6431  
FAX: 806.747.8416  
swanet@swalubbock.com

THIS DOCUMENT IS FOR  
REVIEW ONLY AND IS NOT  
INTENDED FOR BIDDING,  
PERMIT OR ANY OTHER  
CONSTRUCTION PURPOSES.

W. CRAIG WALLACE  
17012

THOMA ENGINEERING, INC.  
CONSULTING ENGINEERS  
5502 58TH STREET, SUITE 200  
LUBBOCK, TEXAS 79414  
VOICE: 806.745.4881  
FAX: 806.745.9688

CHAMBERS ENGINEERING, LLC  
CONSULTING ENGINEERS  
5501 SPUR 327  
LUBBOCK, TEXAS 79424  
VOICE: 806.687.9999  
FAX: 806.687.9997

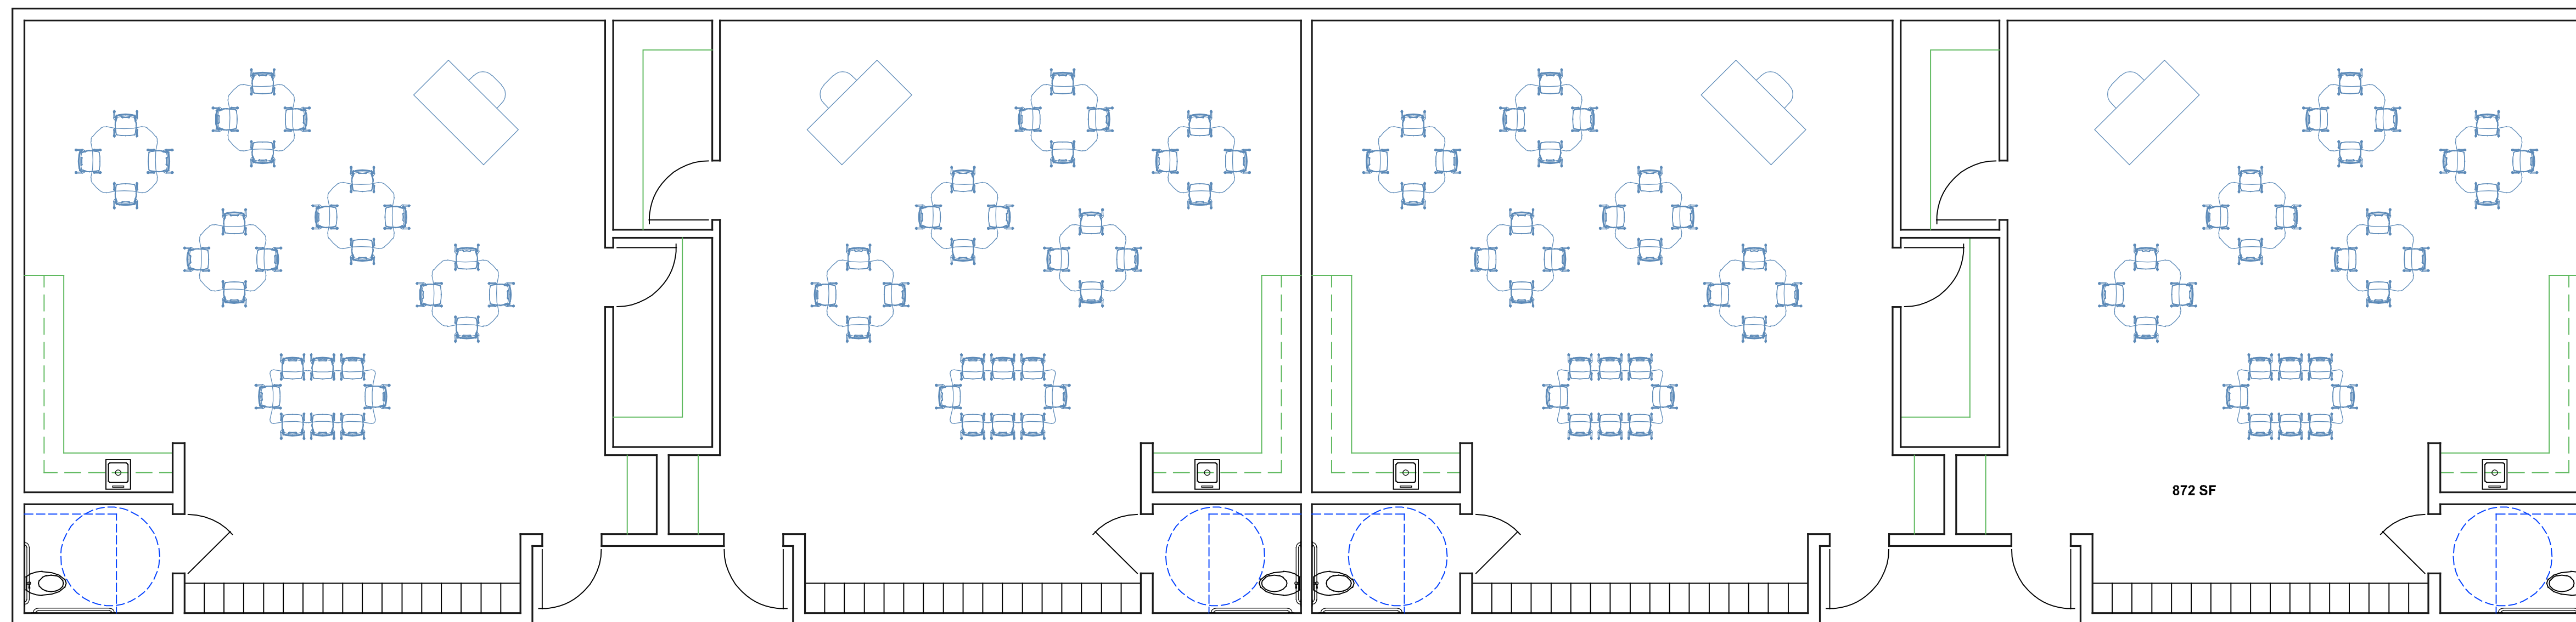

02 PK - 2nd GRADE - CLASSROOM STUDY | 872 SQUARE FEET  
SCALE 1/4" = 1'-0"

STATE REQUIREMENT IS 36 SQUARE FEET PER PUPIL  
39.2 SQUARE FEET PROVIDED PER PUPIL

KEY PLAN

NEW ELEMENTARY  
WINK-LOVING ISD  
WINK, TEXAS  
2018 BOND PACKAGE

REVISIONS:	DRAWING: CLASSROOM STUDY
------------	--------------------------------

TYPICAL K-2 CLASSROOM STUDY

JOB NUMBER: 12-013	SHEET OF X
DATE: 16 AUG 18	AX