



TOP VIEW

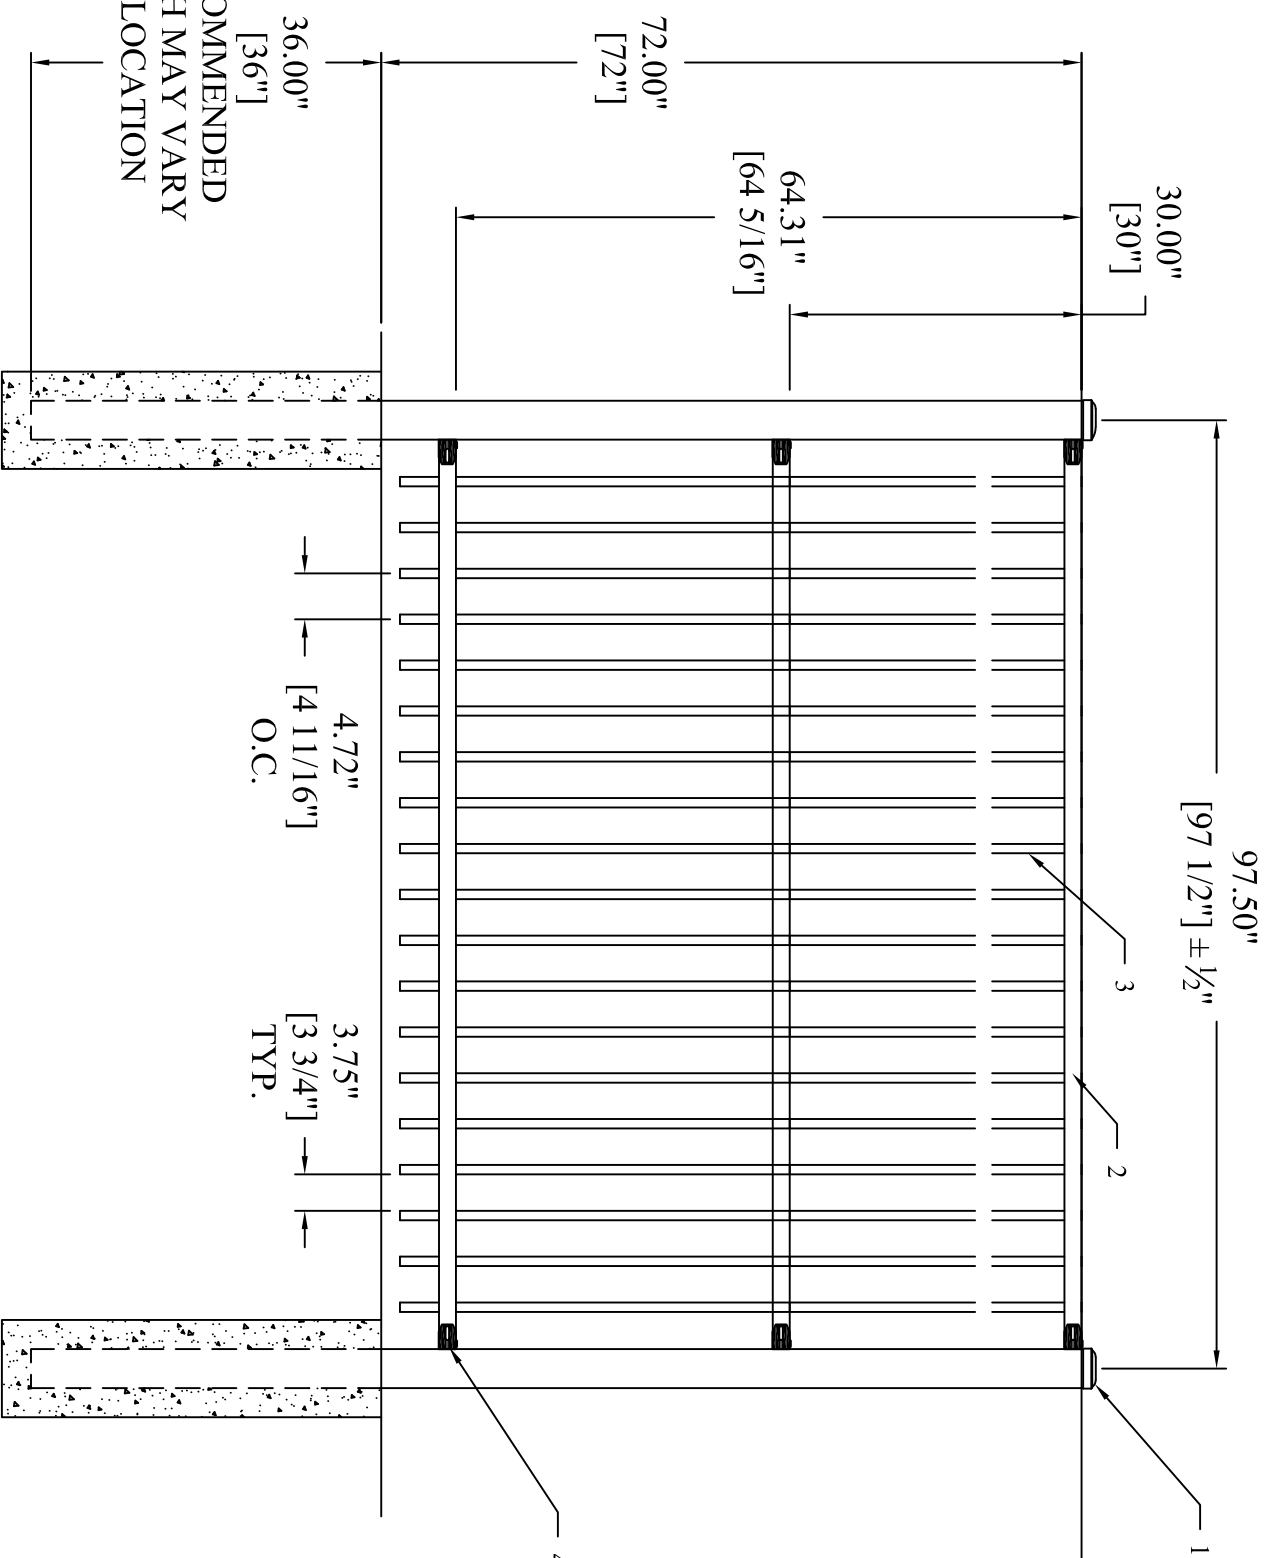

RECOMMENDED
DEPTH MAY VARY
BY LOCATION

ELEVATION VIEW

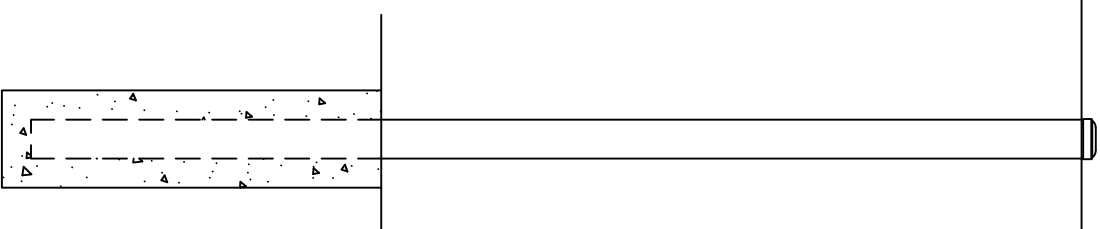

SIDE VIEW

#	DESCRIPTION
1	4" SQ POST
2	1 3/4" SQ ALUM. FORERUNNER RAIL
3	1" SQ X .062" ALUMINUM PICKET
4	BX301 BRACKET

REV	ECN	AUTHOR	DATE	DESCRIPTION
A		KMc	06/21/2017	Initial Release

<small>Unless Noted Otherwise</small> Decimal ± .000 Angular ± 0.5°		<small>DO NOT SCALE OFF DRAWING</small> Angular ± 0.5°	
<small>Proprietary Information</small> This drawing is the property of AMERISTAR. It is to be used only for the project and site for which it was prepared. All other uses without the written consent of AMERISTAR are prohibited.		<small>REVISION HISTORY</small> This drawing is the property of AMERISTAR. It is to be used only for the project and site for which it was prepared. All other uses without the written consent of AMERISTAR are prohibited.	

	AMERISTAR <small>1555 N. Mingo Tulsa, OK 74116 1-888-433-9422 www.ameristarinc.com</small>
TITLE: ECHELON II ALUMINUM PANEL	DATE: 06/21/2017
DRN BY: KMc	REV: A
DRAWING NO.: 2AMM30708	SHEET: 1 of 1